

BOUNDARY SURVEY

PREPARED FOR :

CROWELL & CO., INC.

924 STEVENS CREEK ROAD AUGUSTA, GEORGIA 30907

PROPERTY LOCATED EAST OF THE CITY OF THOMSON
McDUFFIE COUNTY, GEORGIA

DATE : JUNE 12, 2006 SCALE : 1" = 300'
REV. DATE: 11/25/08 (DOT R/W CHANGE)



PREPARED BY :

SOUTHERN PARTNERS, INC.

ENGINEERS - SURVEYORS - PLANNERS
1233 AUGUSTA WEST PARKWAY AUGUSTA GA. 30909 (706) 855-6000

- N/F MONTGOMERY -
DB 48, PG. 138

- N/F MCGAHEE -
DB 278, PG. 335

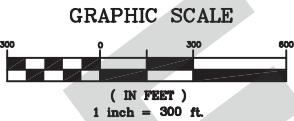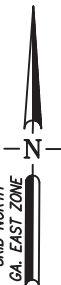


- ROBERT N. KITCHENS -
DB 137, PG. 806
PB "R", PG. 77A

189.90 ACRES

CURVE DATA				
CURVE	LENGTH	RADIUS	CHORD	BRG/DIST
C1	504.82'	1889.31'	N80°05'28"E 503.32'	
C2	40.00'	1889.31'	N88°21'08"E 40.00'	
C3	243.43'	1889.31'	S87°21'00"E 243.26'	
C4	207.98'	127.18'	N48°18'26"W 185.97'	

FIELD CLOSURE
Linear Closure: 1' / 36,807'
Angular Closure: 04"
Adjustment: Compass
Pit Closure: 1' / 118,830'
Equipment: Topcon GTS 301B

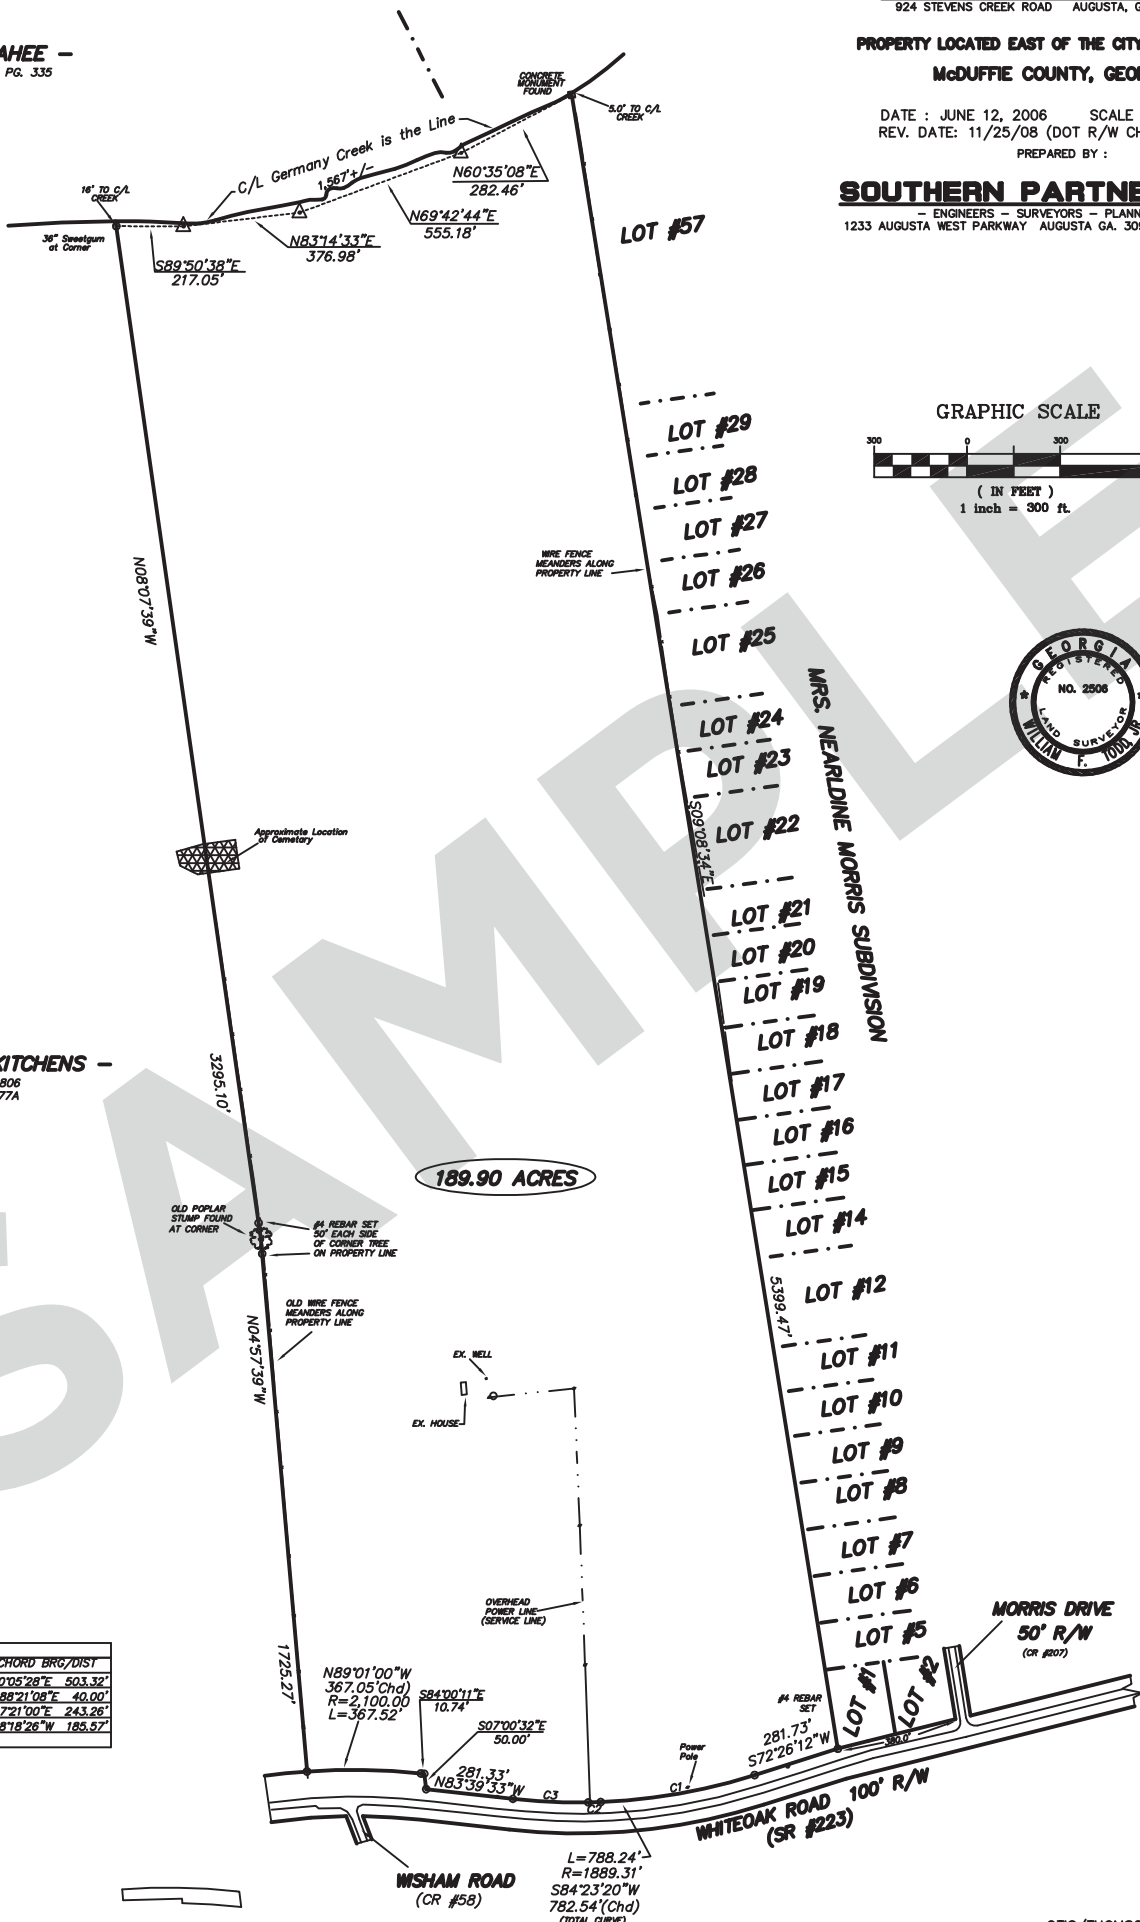

SP No. 22363-04
OTIS/THOMSON/SURVEY/22636-LP